




Minnesota State Capitol Restoration Project

Architectural Integrity. Building
Functionality. Life Safety.

Second Floor - Floor Plan

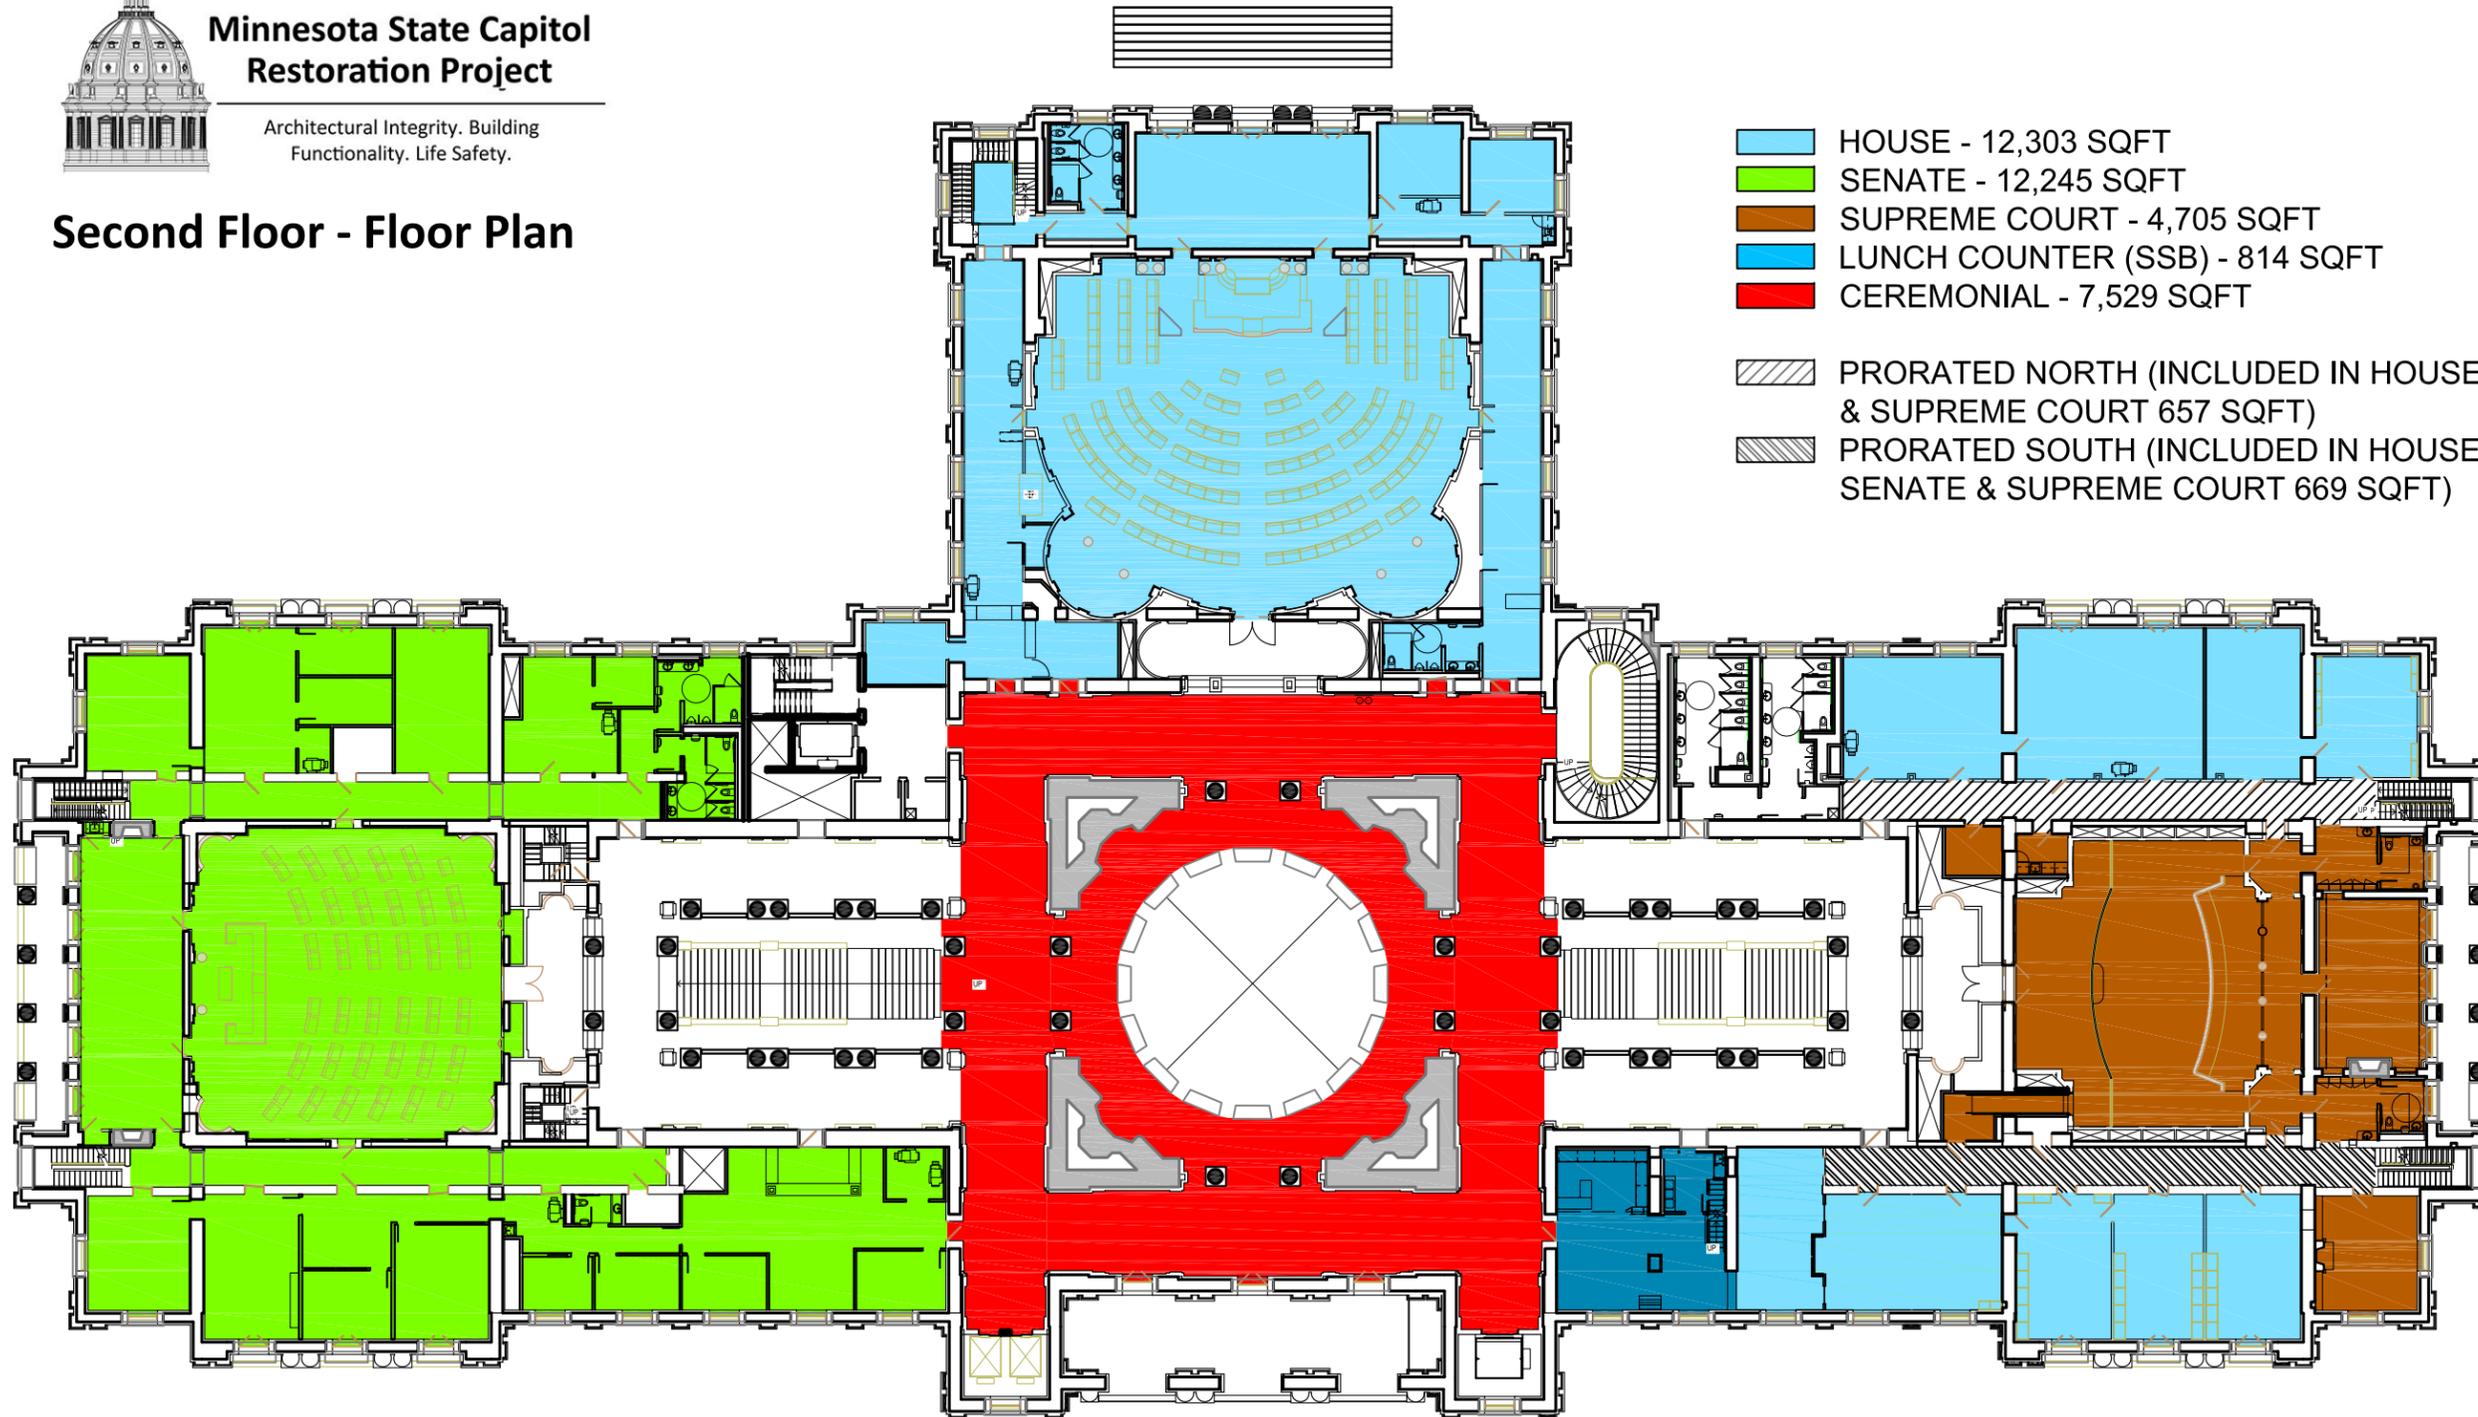

- HOUSE - 12,303 SQFT
- SENATE - 12,245 SQFT
- SUPREME COURT - 4,705 SQFT
- LUNCH COUNTER (SSB) - 814 SQFT
- CEREMONIAL - 7,529 SQFT
- PRORATED NORTH (INCLUDED IN HOUSE & SUPREME COURT 657 SQFT)
- PRORATED SOUTH (INCLUDED IN HOUSE, SENATE & SUPREME COURT 669 SQFT)



State of Minnesota

Department
of
Administration

Real Estate
and Construction
Services

State Capitol
Building
G0231010062

Notes / Remarks
1/21/2015

Second Floor

Drawn By: R. Mosberger
Checked By: C. Bergstrom
Approved By: